

**LEGEND**

Contours as shown at 0.5m Interval based on A.H.D datum

Natural Surface Contours in Undisturbed Areas at 1.0m 2014 Lidar.

Finished Surface

Spot Heights

Easement for Services and or Access EMT


— 24.0 —

— 24.0 —

+ 45.25

EMT

Kerb/Kerb & Channel

 

Drainage Line



Drainage Gully Pit



Drainage MH



Water Line



Water Conduit



Water Service Point of Entry



Fire Hydrant



Underground Comms



Comms Pit



Underground Electricity




Elec Box/Pit




Street Light



Top of Bank

 

Change of Grade

 

Indicative Driveway location



Building Envelope Area



Effluent Disposal Area




Bush Fire Inner Zone




Bush Fire Outer Zone



**LOCALITY SKETCH  
NOT TO SCALE**

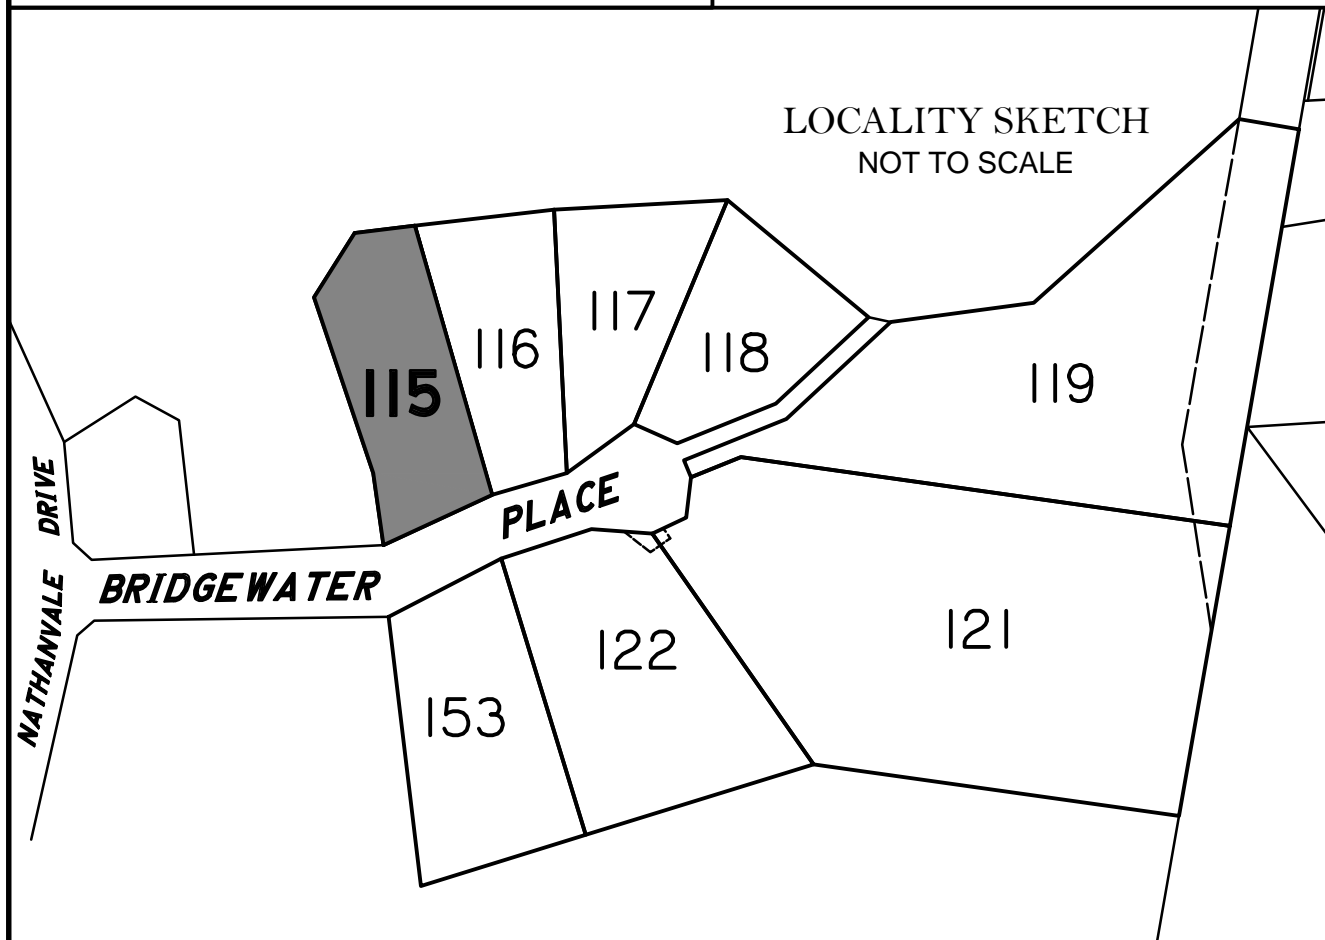

914  
SP276066

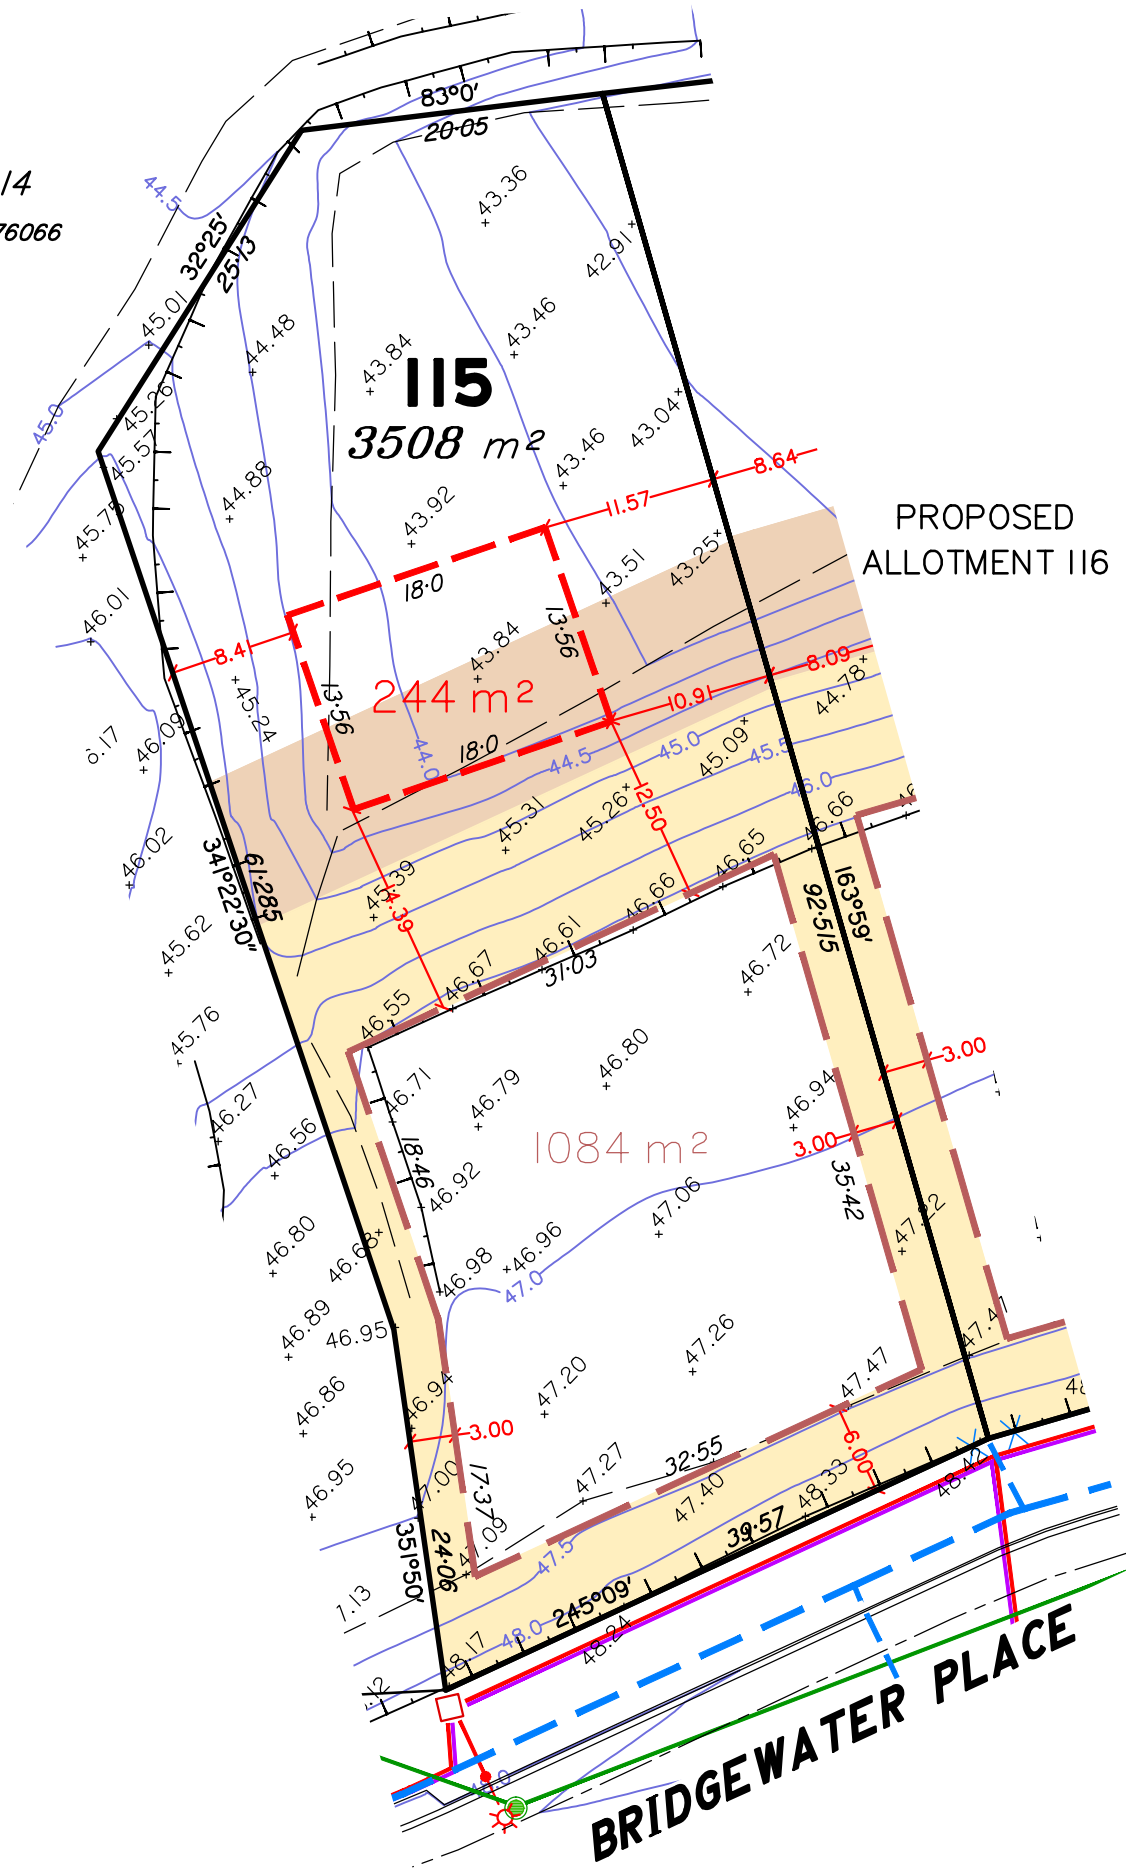

**SITE PLAN  
LOT 115**

being part of  
Lot 600 on SP276066

Locality of MOUNT NATHAN

**NATHANVALE ESTATE  
STAGE 6A**

**IMPORTANT NOTES:**

1) The boundaries shown hereon have been determined from plan dimensions only and not by field survey.

2) This plan was prepared as a preliminary subdivision design and should not be used for any other purpose. The dimensions, areas and total number of lots shown hereon are subject to field survey and also to the requirements of Council and any other authority which may have requirements under any relevant legislation. In particular, no reliance should be placed on the information on this plan for any financial dealings involving the land.

3) These notes form an integral part of this plan and no part of this plan may be reproduced in whole or in part without these notes.

**AMENDMENTS**

DESCRIPTION	DATE
A Surveyed contours & services added	25/9/19

**SCHLENCKER SURVEYING (QLD)**  
Gold Coast • Brisbane

Consultants in Surveying,  
Mapping & Development



A.B.N. 36 909 833 411  
PO Box 41,  
Helensvale QLD 4212.

Suite 206,  
Helensvale Professional Centre  
3 Sir John Overall Dr.,  
Helensvale QLD 4212.

Ph.: (07) 5573 6744  
Fax: (07) 5573 6755  
Mob.: 0413 945 959  
EMAIL: mail@ssq.net.au

DRAWN	DATE	CHECKED	DATE
KDC	23.7.2019	BVD	25.7.2019

SCALE @ A3  
**1:500**

DWG. NO.  
**09128-26A-115**

Scale 1:500 @ A3 paper size - Lengths are in Metres.

