

**LEGEND**

Contours as shown at 0.5m Interval based on A.H.D datum

Natural Surface Contours in Undisturbed Areas at 1.0m 2014 Lidar.


Finished Surface 

Spot Heights + 45.25

Easement for Services and or Access **EMT**

Kerb/Kerb & Channel 

Drainage Line 

Drainage Gully Pit 

Drainage MH 

Water Line 

Water Conduit 

Water Service Point of Entry 

Fire Hydrant 


Underground Comms 

Comms Pit 


Underground Electricity 

Elec Box/Pit 

Street Light 

 Top of Bank 

Change of Grade 

Indicative Driveway location 

Building Envelope Area 


Effluent Disposal Area 

Bush Fire Inner Zone 

Bush Fire Outer Zone 




PROPOSED ALLOTMENT I16

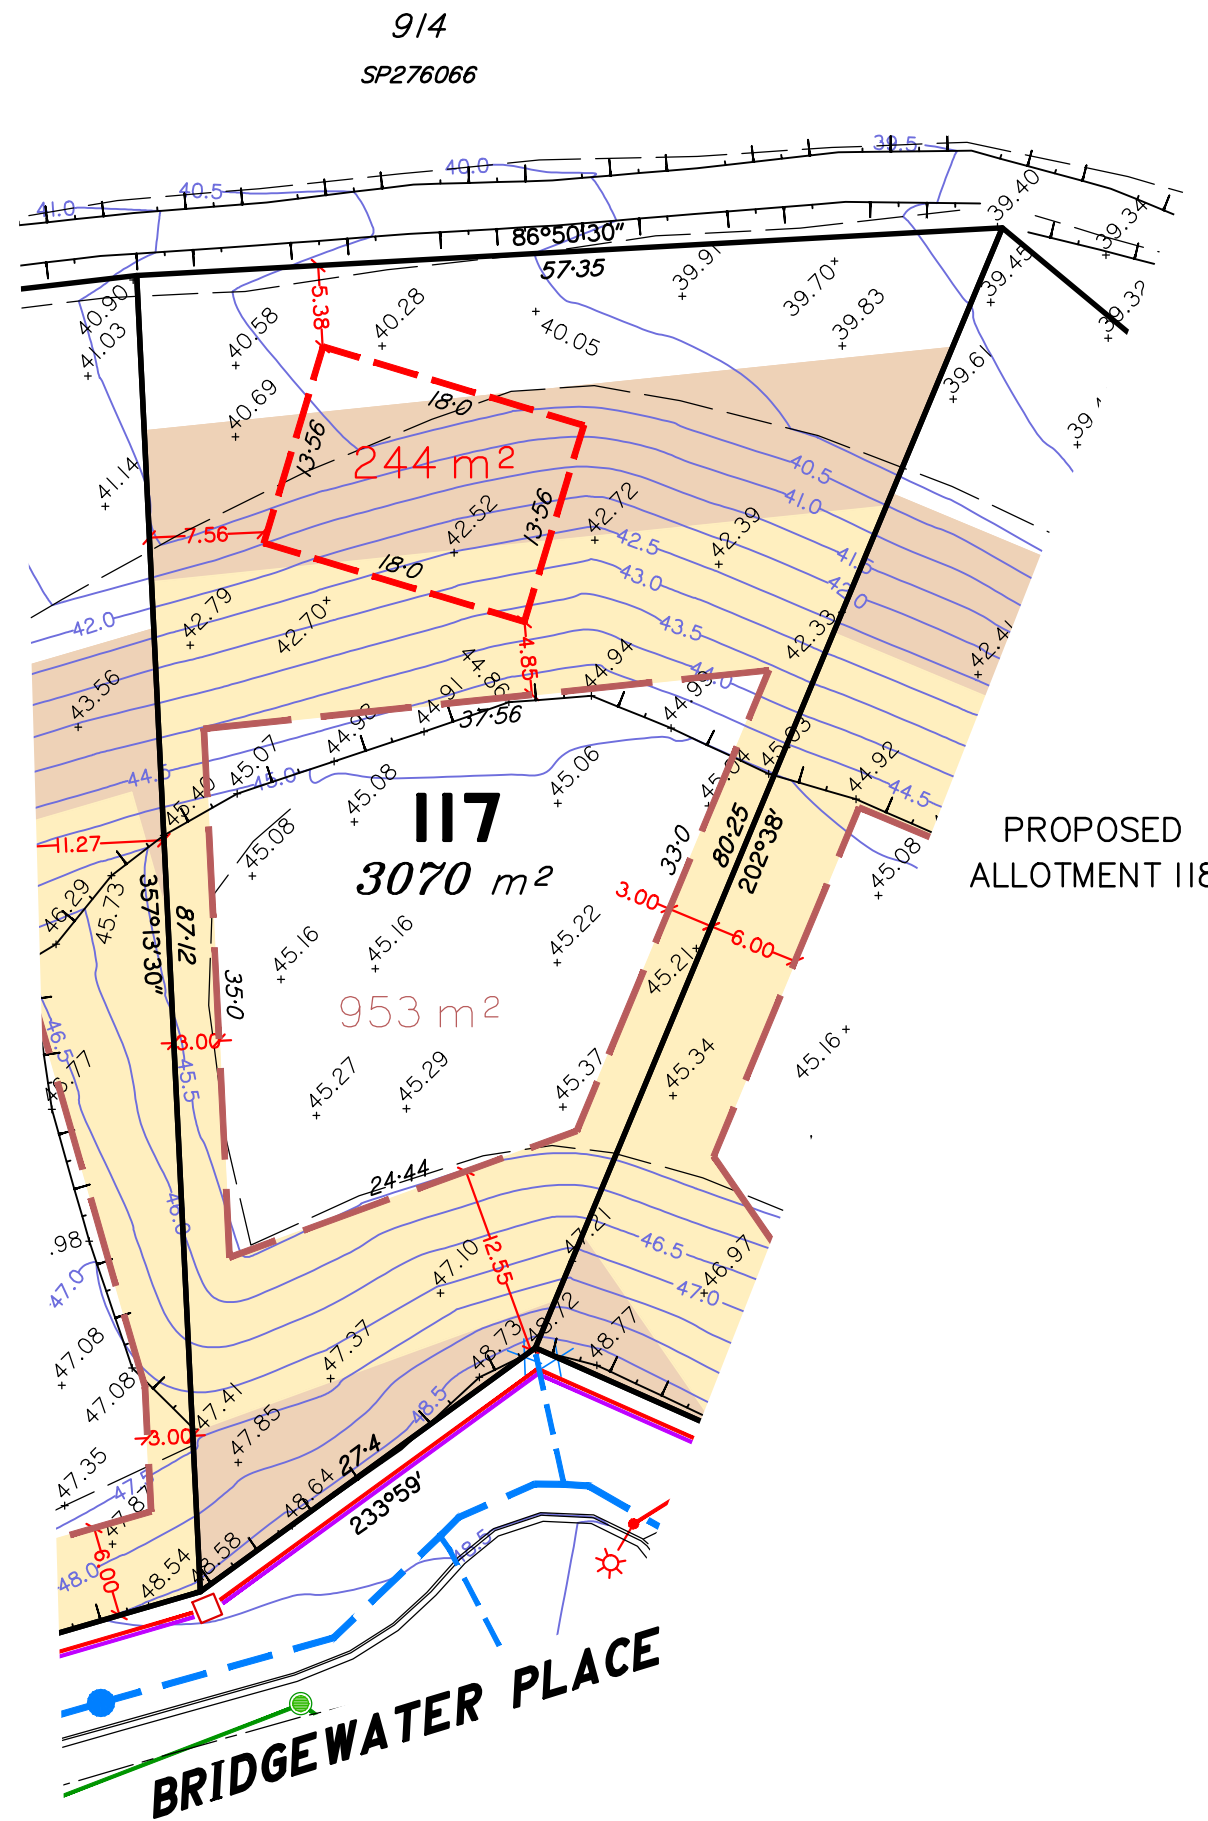

PROPOSED ALLOTMENT I18

LOCALITY SKETCH NOT TO SCALE

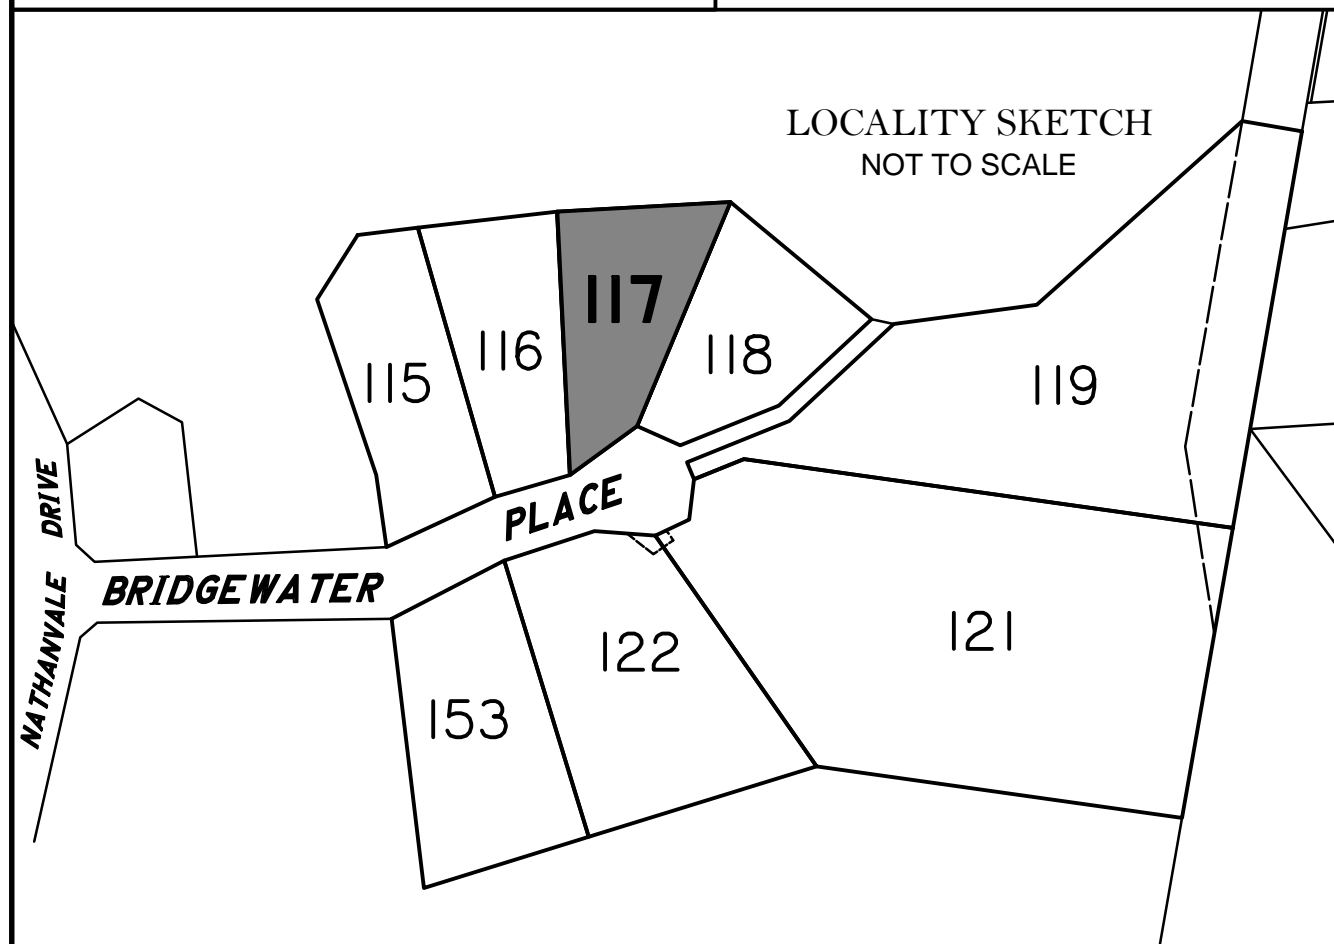

**SITE PLAN LOT 117**

being part of Lot 600 on SP276066

Locality of MOUNT NATHAN  
NATHANVALE ESTATE  
STAGE 6A

- IMPORTANT NOTES:**
- 1) The boundaries shown hereon have been determined from plan dimensions only and not by field survey.
  - 2) This plan was prepared as a preliminary subdivision design and should not be used for any other purpose. The dimensions, areas and total number of lots shown hereon are subject to field survey and also to the requirements of Council and any other authority which may have requirements under any relevant legislation. In particular, no reliance should be placed on the information on this plan for any financial dealings involving the land.
  - 3) These notes form an integral part of this plan and no part of this plan may be reproduced in whole or in part without these notes.

**AMENDMENTS**

DESCRIPTION	DATE
A Surveyed contours & services added	25/9/19

**SCHLENCKER SURVEYING (QLD)**  
Gold Coast • Brisbane

Consultants in Surveying, Mapping & Development



A.B.N. 36 909 833 411  
PO Box 41,  
Helensvale QLD 4212.  
Suite 206,  
Helensvale Professional Centre  
3 Sir John Overall Dr.,  
Helensvale QLD 4212.  
Ph.: (07) 5573 6744  
Fax: (07) 5573 6755  
Mob.: 0413 945 959  
EMAIL: mail@ssq.net.au

DRAWN	DATE	CHECKED	DATE
KDC	23.7.2019	BVD	25.7.2019

SCALE @ A3 **1:500** DWG. NO. **09128-26A-117**

Scale 1:500 @ A3 paper size - Lengths are in Metres.

